



PLANTA PRIMERO PISO
ESCALA 1:50

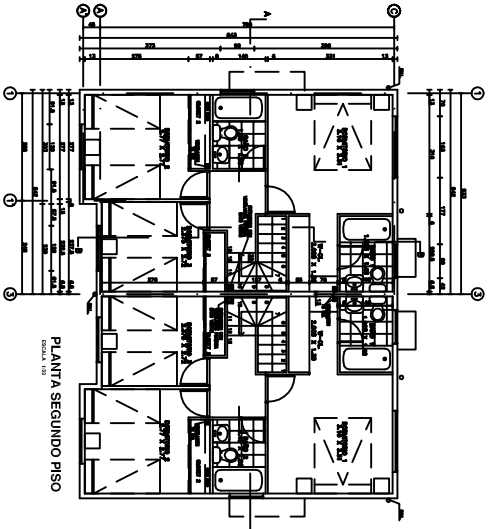


PLANTA SEGUNDO PISO
ESCALA 1:50

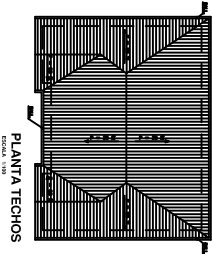


PLANTA TECHOS
ESCALA 1:50

ESQUEMAS DE SUPERFICIES


A		C																									


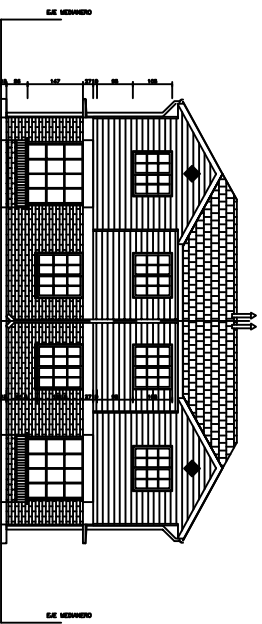


ELEVACION PRINCIPAL
ESCALA 1:50

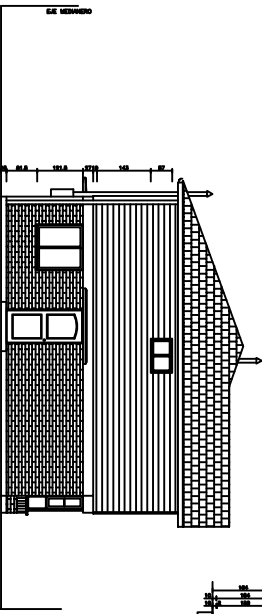

ELEVACION LATERAL
ESCALA 1:50

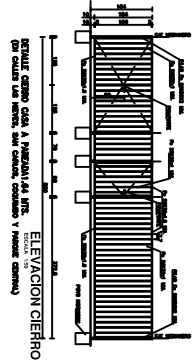



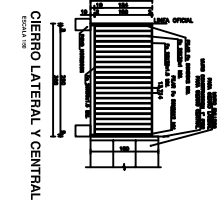


ELEVACION CIERRO
ESCALA 1:50

CIERRO LATERAL Y CENTRAL
ESCALA 1:50

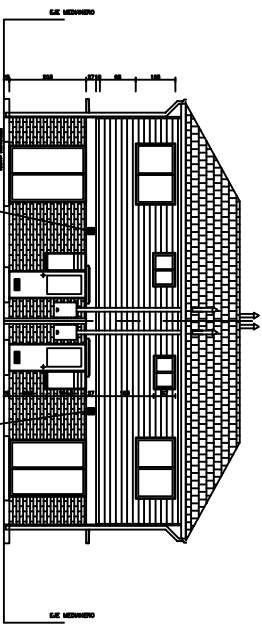

CORTE A-A
ESCALA 1:50

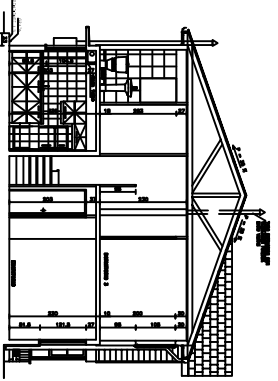

CORTE B-B
ESCALA 1:50



CIUDAD DEL SOL
PUENTE ALTO






035-4001(00)